

# MARION COUNTY SURVEYOR'S OFFICE



## SECTION CORNER RECORD

DEBRA S. JENKINS  
MARION COUNTY SURVEYOR

SEC. 25 TWN. 15<sub>N</sub> RNG. 4<sub>E</sub>

BRYAN F. CATLIN, PLS  
TECHNICAL SUPERVISOR

Date: 5-22-2009  
Party Chief: Greene  
Crew: Taylor / Finney  
Type of Marker: Harrison (Legend cap broken off)  
Method of Establishment: County: 9-8-1999  
IN S.P.C. E Zone, NAD 83  
Name: 15042504  
N: 496 208.492 3(m)  
E: 67 584.283 9(m)

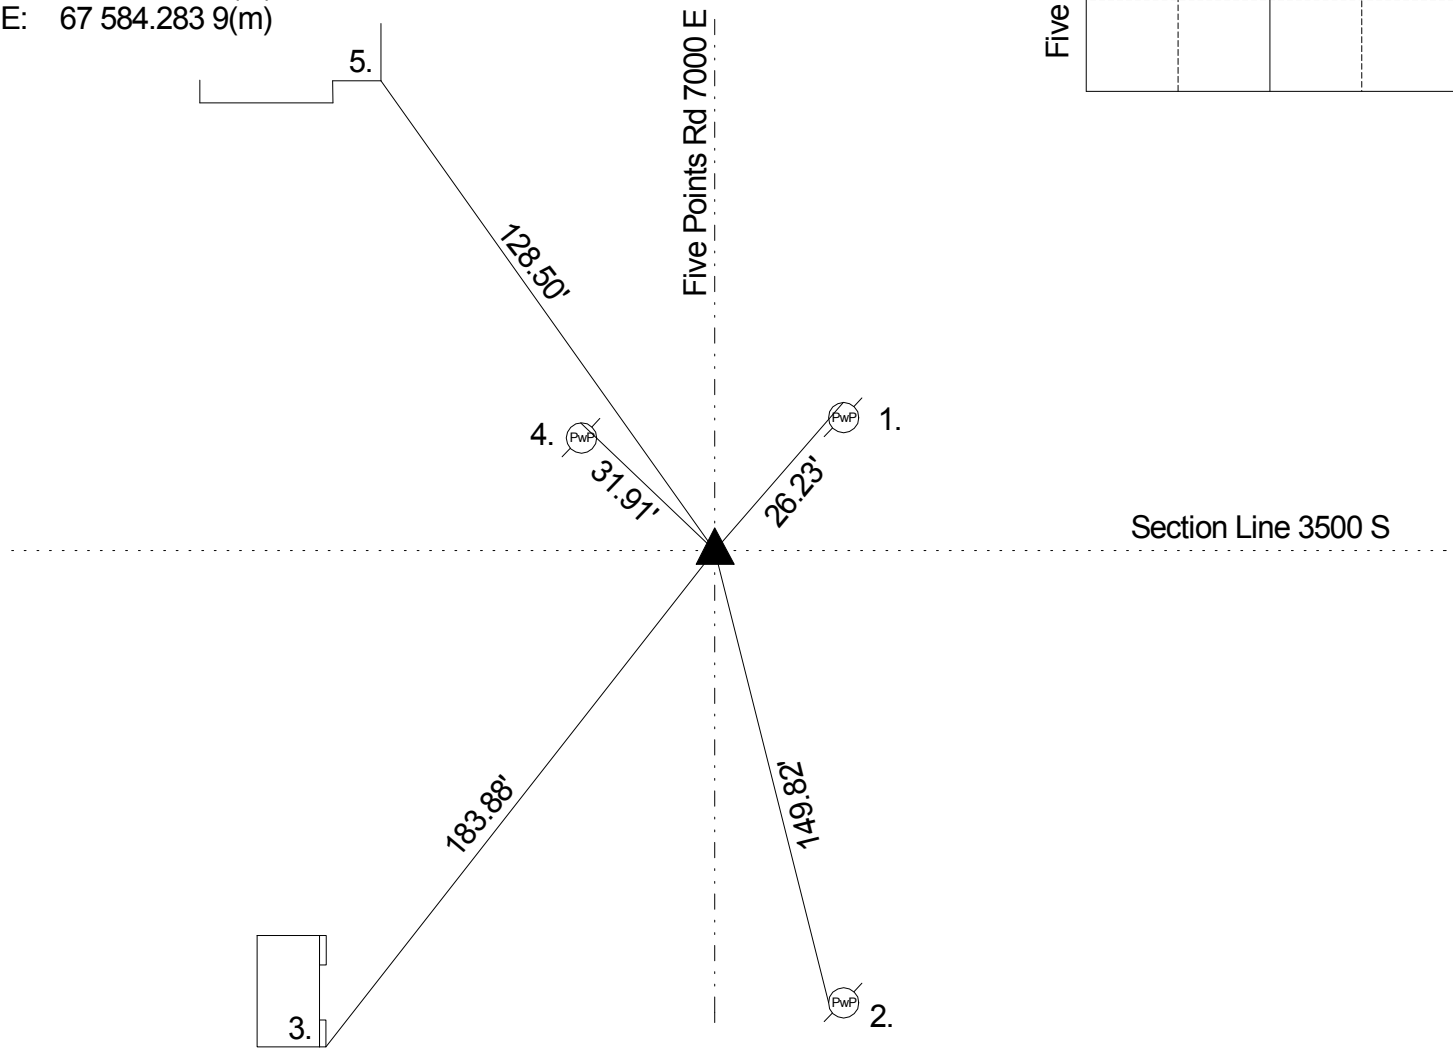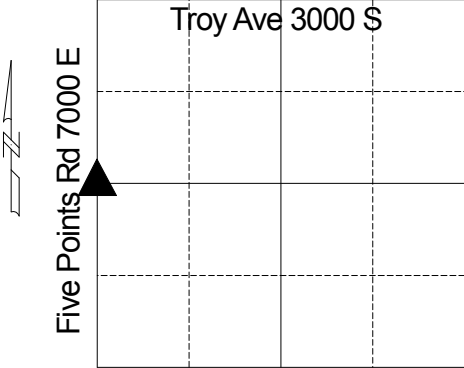

Original post set 1820 by John Hendricks with witnesses: 12" ash S 38 E 24 links, 10" dogwood N 46 W 4 links per Marion County Atlas pg. 10. 3-20-1851 Hosbrook indicates no stone but witness: 36" oak S 29 1/2 E 61 links per Franklin Township Legal Survey Book pg. 1. 1948 MCSO called stone. 5-26-1960 Monroe called pipe over stone 12" down. 8-7-63 Burres called the same. 4-20-71 McLand called PK nail. 10-15-75 Wilcoxon called the same. 5-12-80 Cleveland called the same. 7-23-87 Gries called the same. 7-14-95 Wilcoxon called the same. 9-8-99Kiste called a mag nail w/ washer. Excavated 5-31-2000 by Wilcoxon and a stone was found 20" down with a 3/4" pipe and a hub as a guard. Harrison set. Re-tied 4-5-05 by Kiste. Re-tied 5-22-09 by Greene.

REF.	DISTANCE	DESCRIPTION
1.	26.23'	Road nail N PwP #1-648B 12" up
2.	149.82'	Mag nail w/MCSO brass washer W PwP #38-678 12" up
3.	183.88'	SE corner of concrete foundation
4.	31.91'	PK nail N PwP #1-647B 12" up
5.	128.50'	SE corner of brick 3544 Five Pts.